


NOT TO SCALE
DATE: 05.22.19

2405-2615 CONEJO SPECTRUM STREET | THOUSAND OAKS

PLAN LAYOUT SUBJECT TO FIELD CONDITIONS & MAY DIFFER FROM PLAN AS SHOWN. ALL INFORMATION PRESENTED ON THIS DRAWING IS PRESUMED TO BE ACCURATE, HOWEVER TENANT SHOULD VERIFY PERTINENT INFORMATION PRIOR TO COMMITTING TO A LEASE.

SITE PLAN

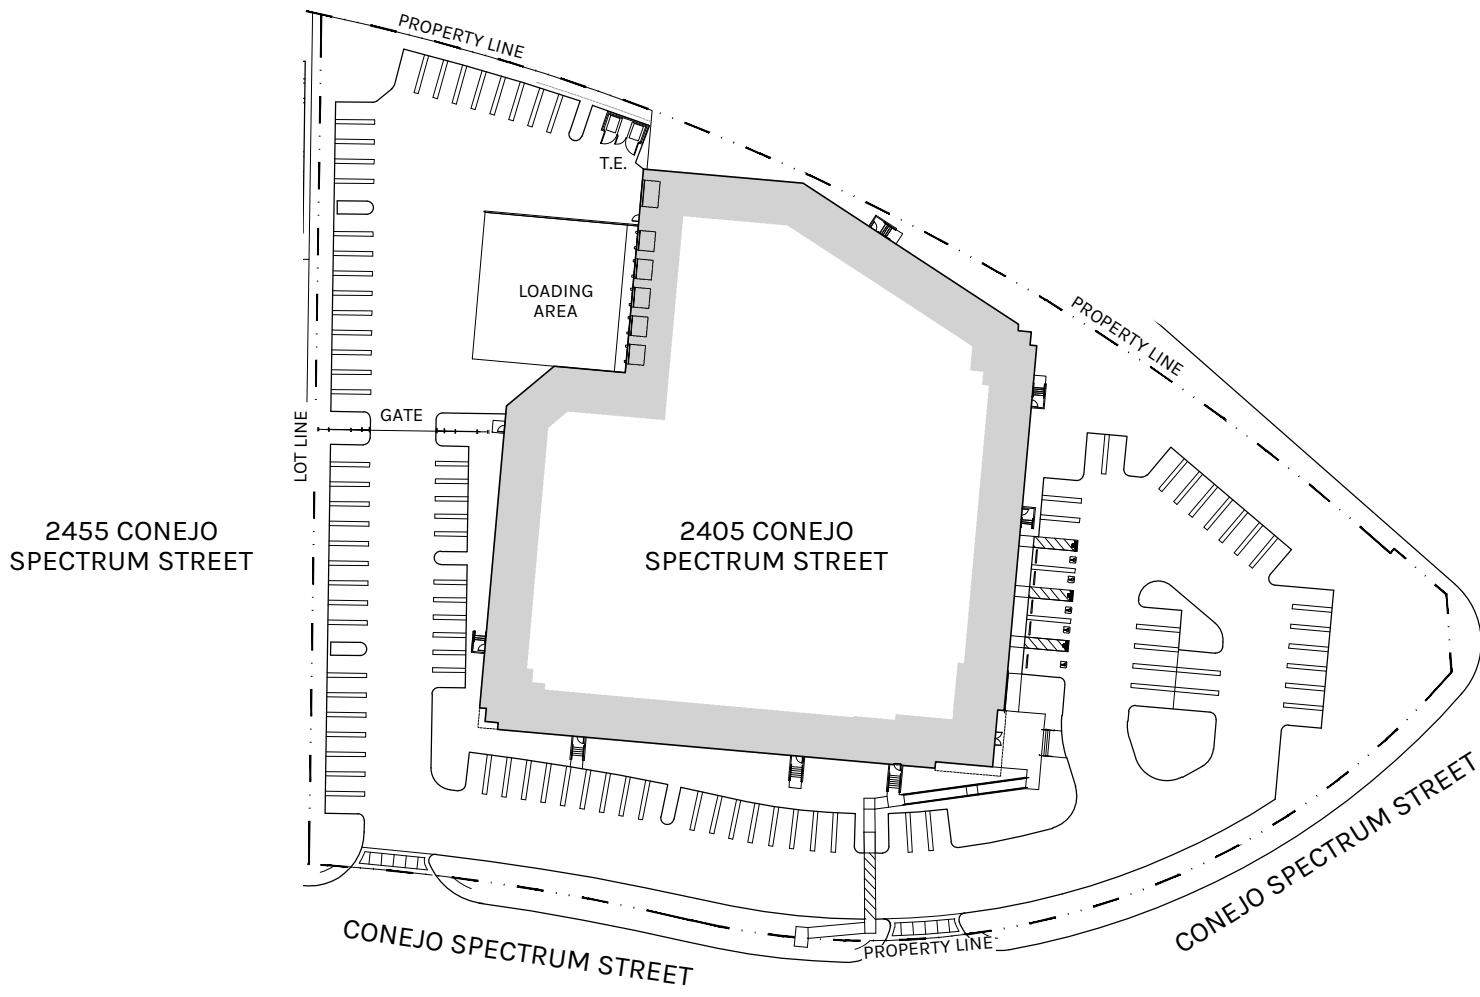

NOT TO SCALE
DATE: 05.22.19

2405 CONEJO SPECTRUM STREET | THOUSAND OAKS


PLAN LAYOUT SUBJECT TO FIELD CONDITIONS & MAY DIFFER FROM PLAN AS SHOWN. ALL INFORMATION PRESENTED ON THIS DRAWING IS PRESUMED TO BE ACCURATE, HOWEVER TENANT SHOULD VERIFY PERTINENT INFORMATION PRIOR TO COMMITTING TO A LEASE.

SITE PLAN

CONEJO SPECTRUM STREET

2500 CONEJO SPECTRUM STREET

2430 CONEJO SPECTRUM STREET

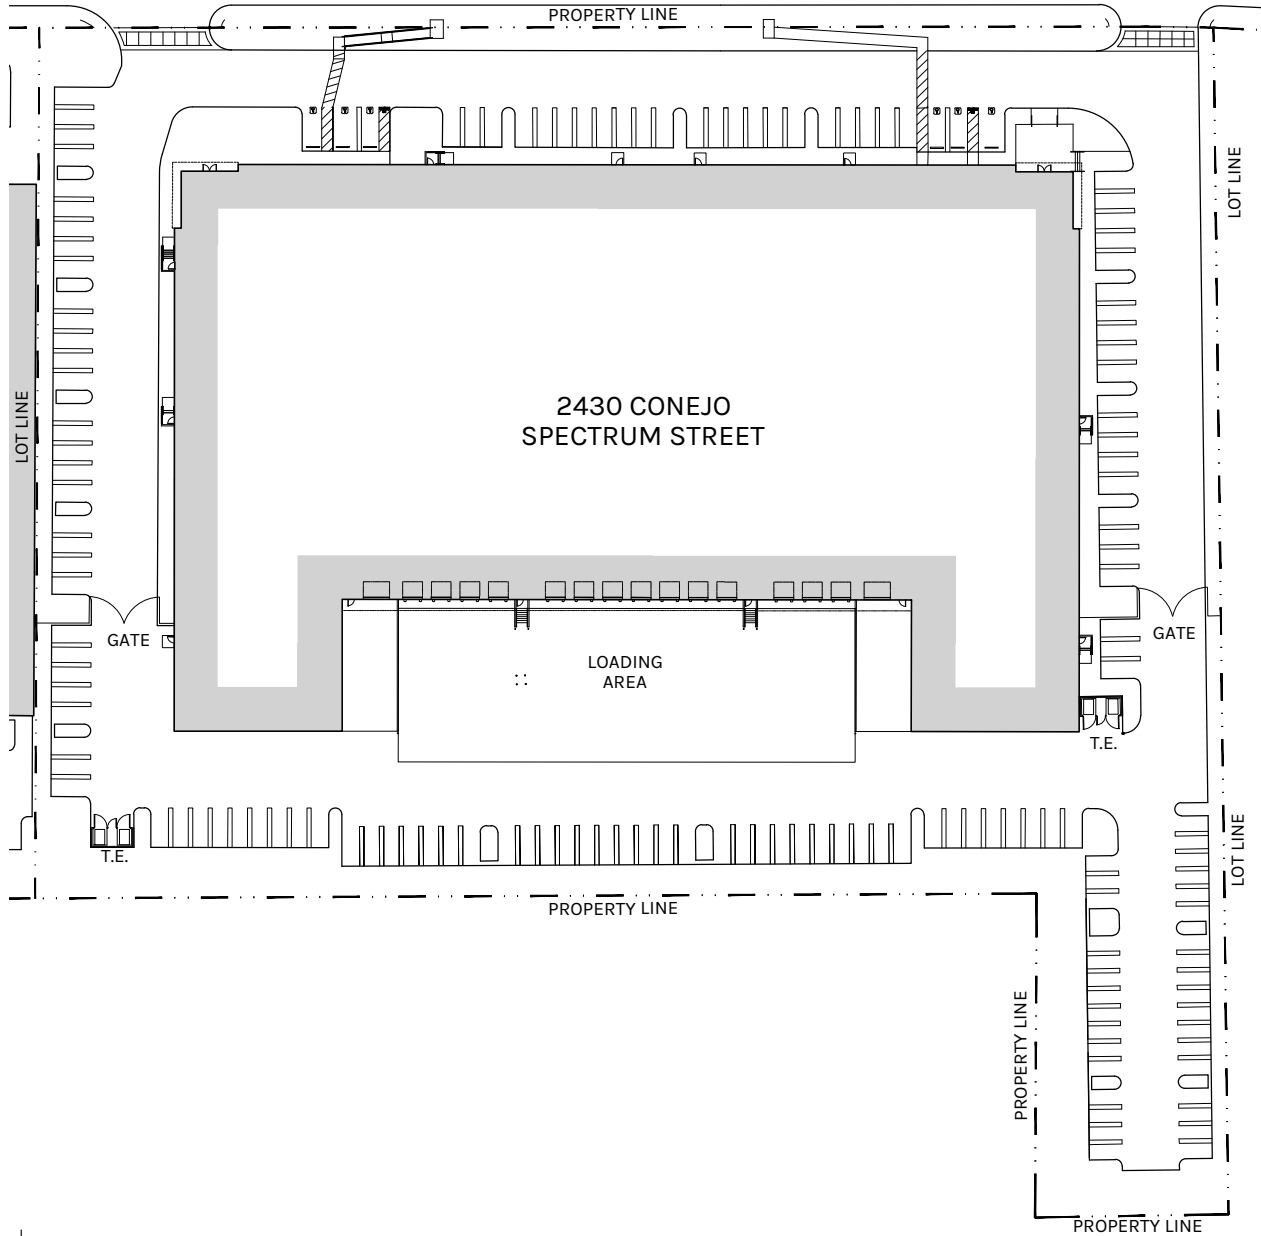

**Rexford
Industrial**




NOT TO SCALE
DATE: 05.22.19

2430 CONEJO SPECTRUM STREET | THOUSAND OAKS

PLAN LAYOUT SUBJECT TO FIELD CONDITIONS & MAY DIFFER FROM PLAN AS SHOWN. ALL INFORMATION PRESENTED ON THIS DRAWING IS PRESUMED TO BE ACCURATE, HOWEVER TENANT SHOULD VERIFY PERTINENT INFORMATION PRIOR TO COMMITTING TO A LEASE.

SITE PLAN

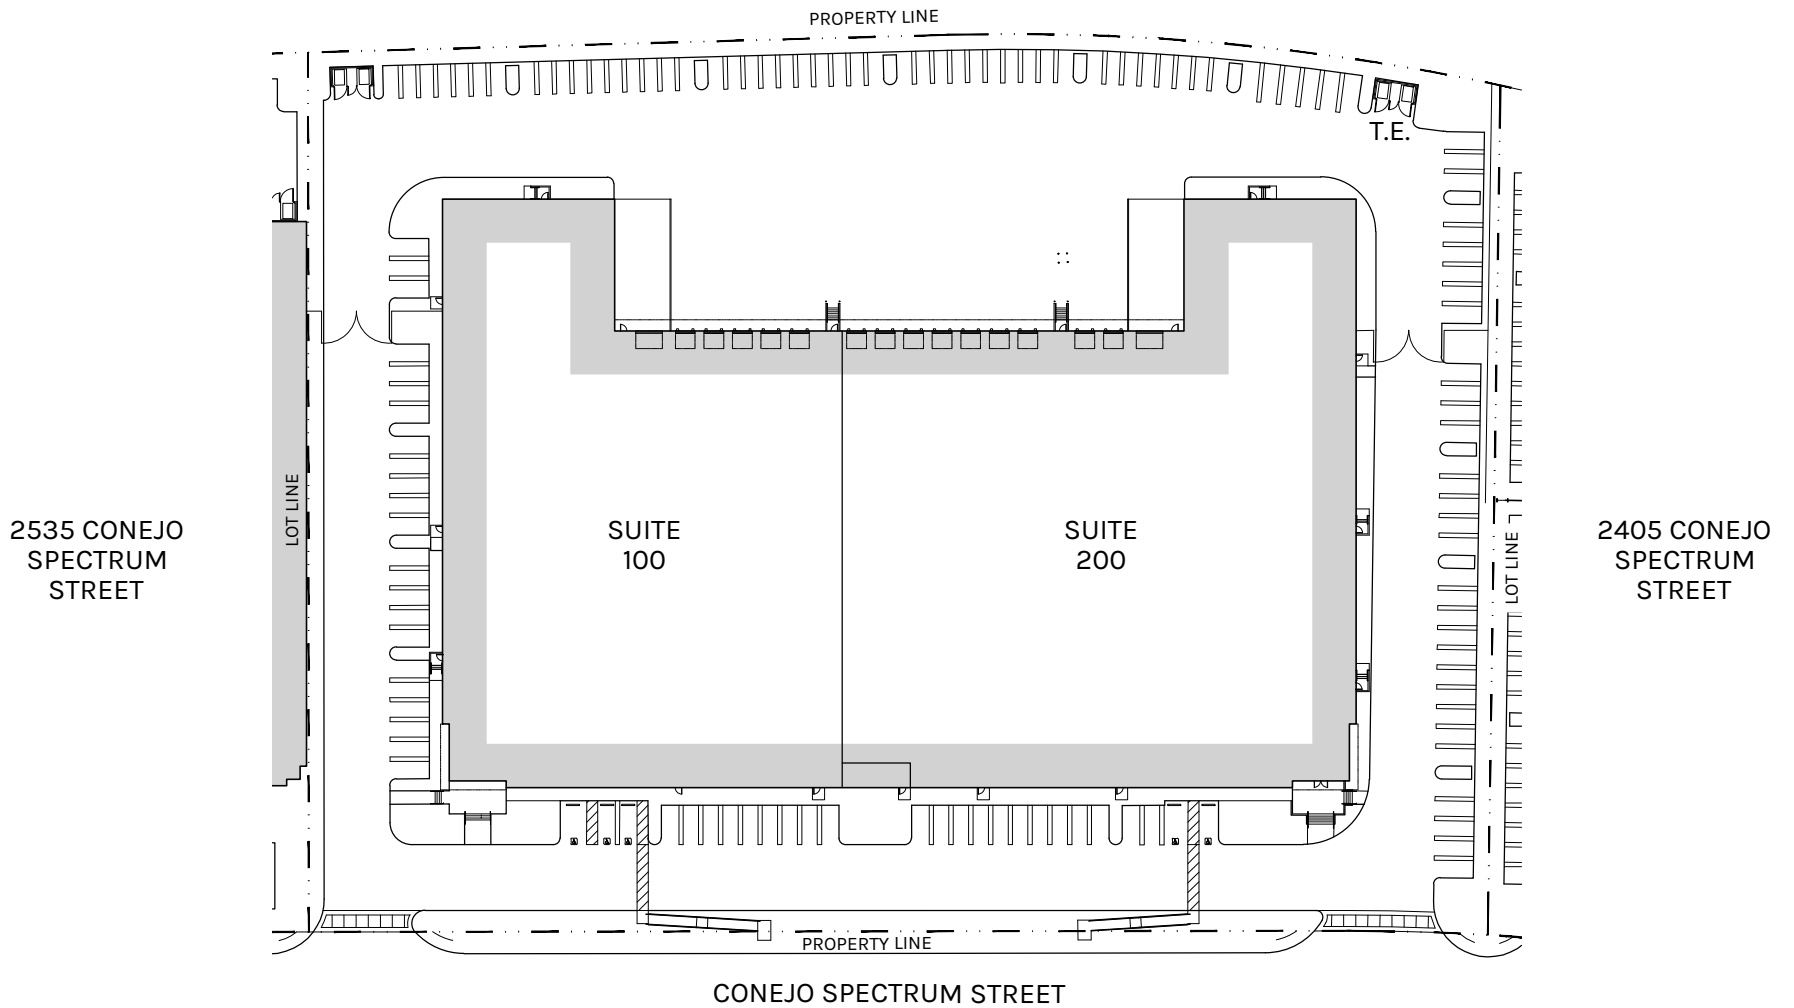

**Rexford
Industrial**




NOT TO SCALE
DATE: 05.22.19

2455 CONEJO SPECTRUM STREET | THOUSAND OAKS

PLAN LAYOUT SUBJECT TO FIELD CONDITIONS & MAY DIFFER FROM PLAN AS SHOWN. ALL INFORMATION PRESENTED ON THIS DRAWING IS PRESUMED TO BE ACCURATE, HOWEVER TENANT SHOULD VERIFY PERTINENT INFORMATION PRIOR TO COMMITTING TO A LEASE.

SITE PLAN

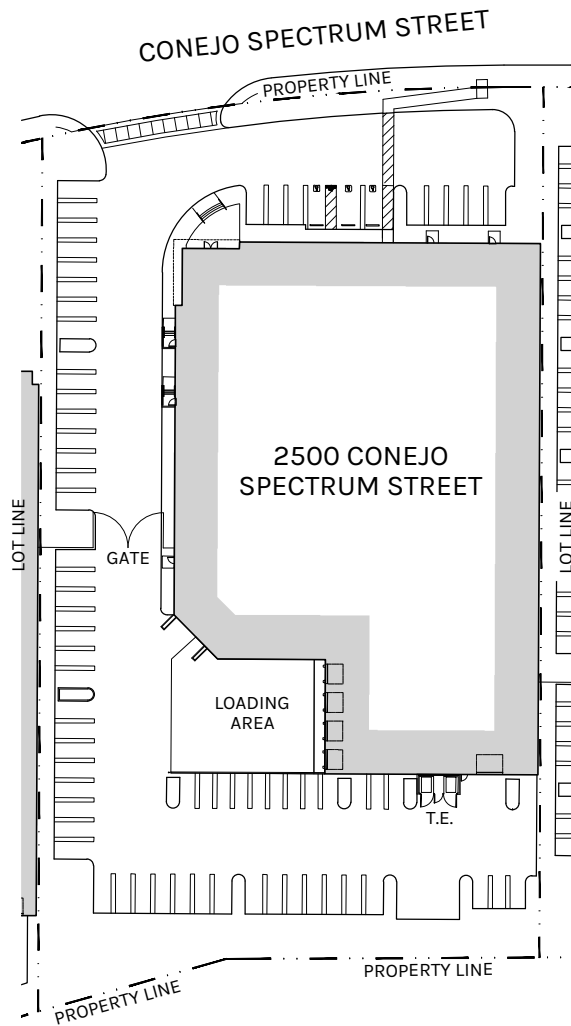

2575 CONEJO
SPECTRUM STREET

2500 CONEJO
SPECTRUM STREET

2430 CONEJO
SPECTRUM STREET



**Rexford
Industrial**




NOT TO SCALE
DATE: 05.22.19

2500 CONEJO SPECTRUM STREET | THOUSAND OAKS

PLAN LAYOUT SUBJECT TO FIELD CONDITIONS & MAY DIFFER FROM PLAN AS SHOWN. ALL INFORMATION PRESENTED ON THIS DRAWING IS PRESUMED TO BE ACCURATE, HOWEVER TENANT SHOULD VERIFY PERTINENT INFORMATION PRIOR TO COMMITTING TO A LEASE.

SITE PLAN

2585 CONEJO
SPECTRUM STREET

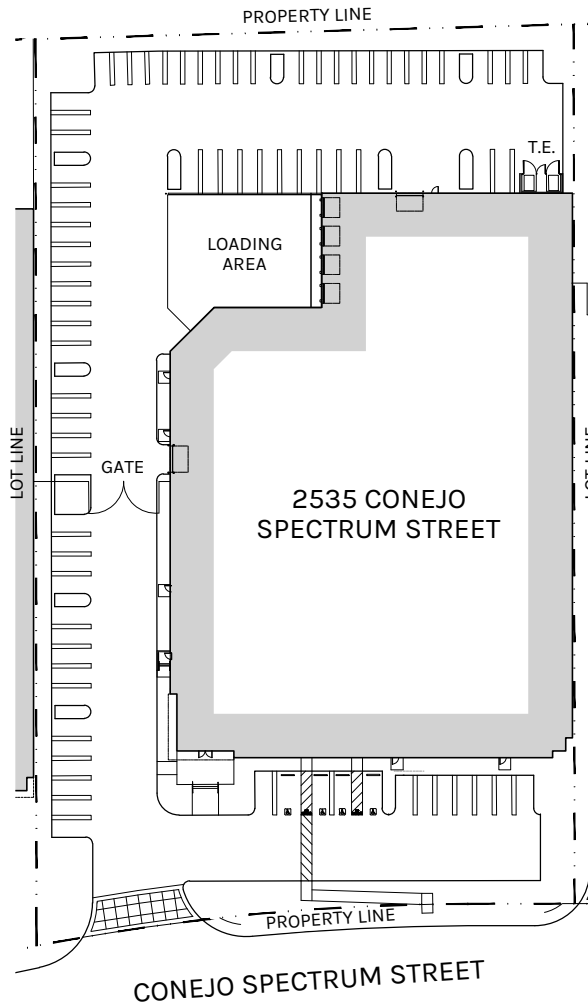

2455 CONEJO
SPECTRUM STREET



**Rexford
Industrial**




NOT TO SCALE
DATE: 05.22.19

2535 CONEJO SPECTRUM STREET | THOUSAND OAKS

PLAN LAYOUT SUBJECT TO FIELD CONDITIONS & MAY DIFFER FROM PLAN AS SHOWN. ALL INFORMATION PRESENTED ON THIS DRAWING IS PRESUMED TO BE ACCURATE, HOWEVER TENANT SHOULD VERIFY PERTINENT INFORMATION PRIOR TO COMMITTING TO A LEASE.

SITE PLAN

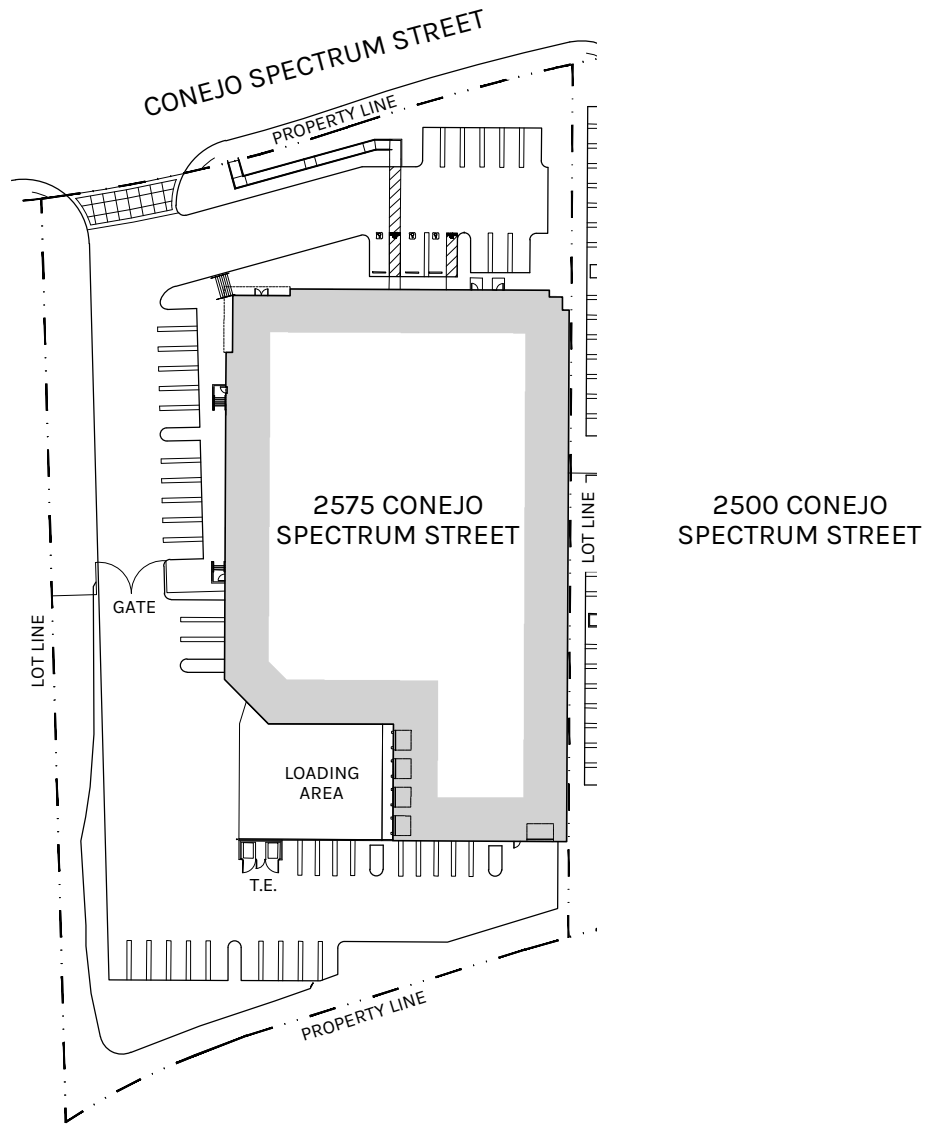


NOT TO SCALE
DATE: 05.22.19

2575 CONEJO SPECTRUM STREET | THOUSAND OAKS

PLAN LAYOUT SUBJECT TO FIELD CONDITIONS & MAY DIFFER FROM PLAN AS SHOWN. ALL INFORMATION PRESENTED ON THIS DRAWING IS PRESUMED TO BE ACCURATE, HOWEVER TENANT SHOULD VERIFY PERTINENT INFORMATION PRIOR TO COMMITTING TO A LEASE.

SITE PLAN

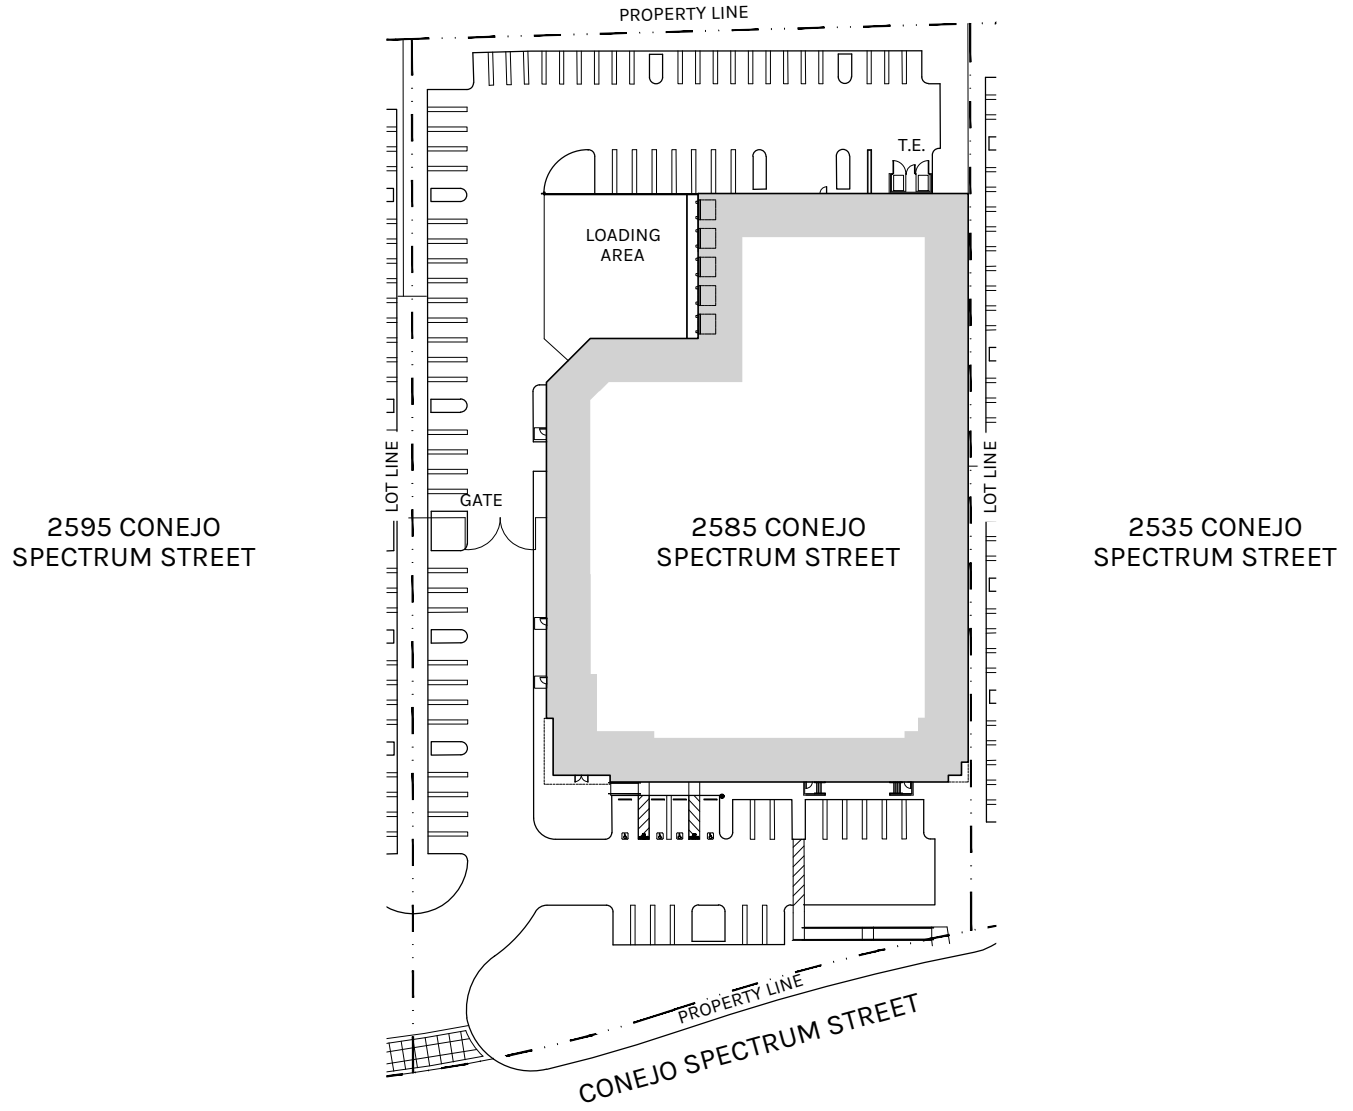

**Rexford
Industrial**




NOT TO SCALE
DATE: 05.22.19

2585 CONEJO SPECTRUM STREET | THOUSAND OAKS

PLAN LAYOUT SUBJECT TO FIELD CONDITIONS & MAY DIFFER FROM PLAN AS SHOWN. ALL INFORMATION PRESENTED ON THIS DRAWING IS PRESUMED TO BE ACCURATE, HOWEVER TENANT SHOULD VERIFY PERTINENT INFORMATION PRIOR TO COMMITTING TO A LEASE.

SITE PLAN

2615 CONEJO
SPECTRUM STREET

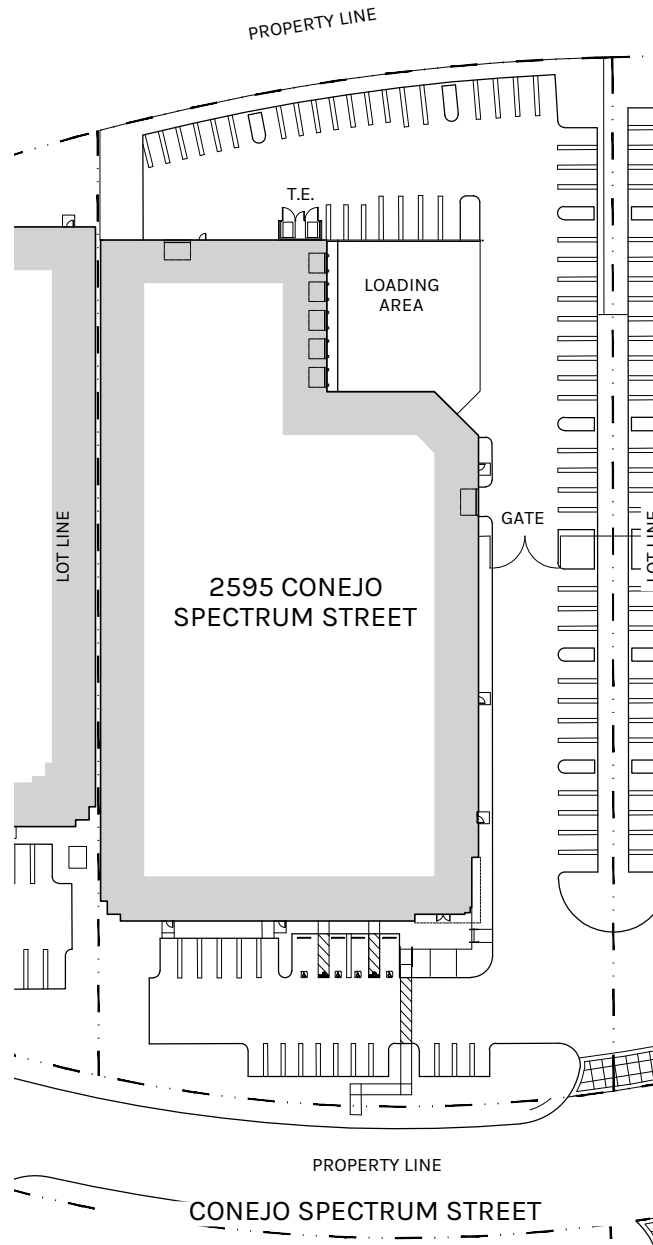

2585 CONEJO
SPECTRUM STREET



**Rexford
Industrial**




NOT TO SCALE
DATE: 05.22.19

2595 CONEJO SPECTRUM STREET | THOUSAND OAKS

PLAN LAYOUT SUBJECT TO FIELD CONDITIONS & MAY DIFFER FROM PLAN AS SHOWN. ALL INFORMATION PRESENTED ON THIS DRAWING IS PRESUMED TO BE ACCURATE, HOWEVER TENANT SHOULD VERIFY PERTINENT INFORMATION PRIOR TO COMMITTING TO A LEASE.

SITE PLAN

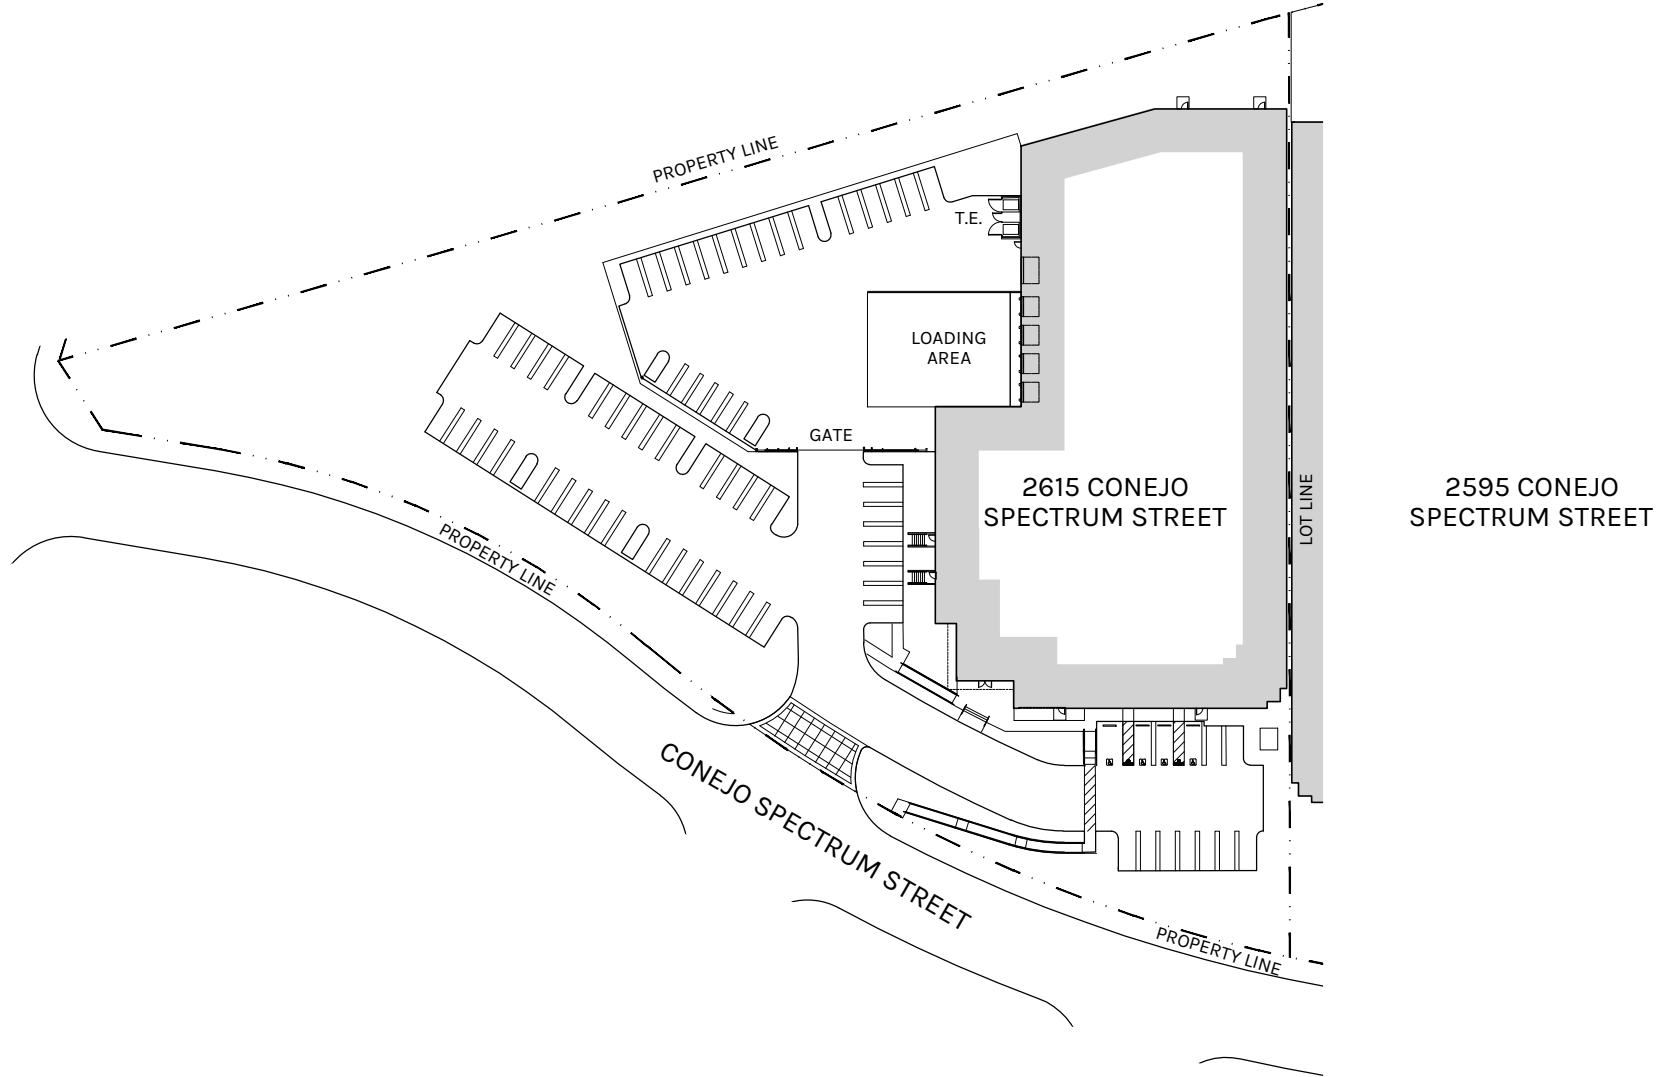

**Rexford
Industrial**



NOT TO SCALE
DATE: 05.22.19

2615 CONEJO SPECTRUM STREET | THOUSAND OAKS

PLAN LAYOUT SUBJECT TO FIELD CONDITIONS & MAY DIFFER FROM PLAN AS SHOWN. ALL INFORMATION PRESENTED ON THIS DRAWING IS PRESUMED TO BE ACCURATE, HOWEVER TENANT SHOULD VERIFY PERTINENT INFORMATION PRIOR TO COMMITTING TO A LEASE.

SITE PLAN